


**Riviliitin K1**

1-2 Oikeanpuolen ramppi  
3-4 Vasemmanpuolen ramppi  
24-24 Syöttöjännite 24 V

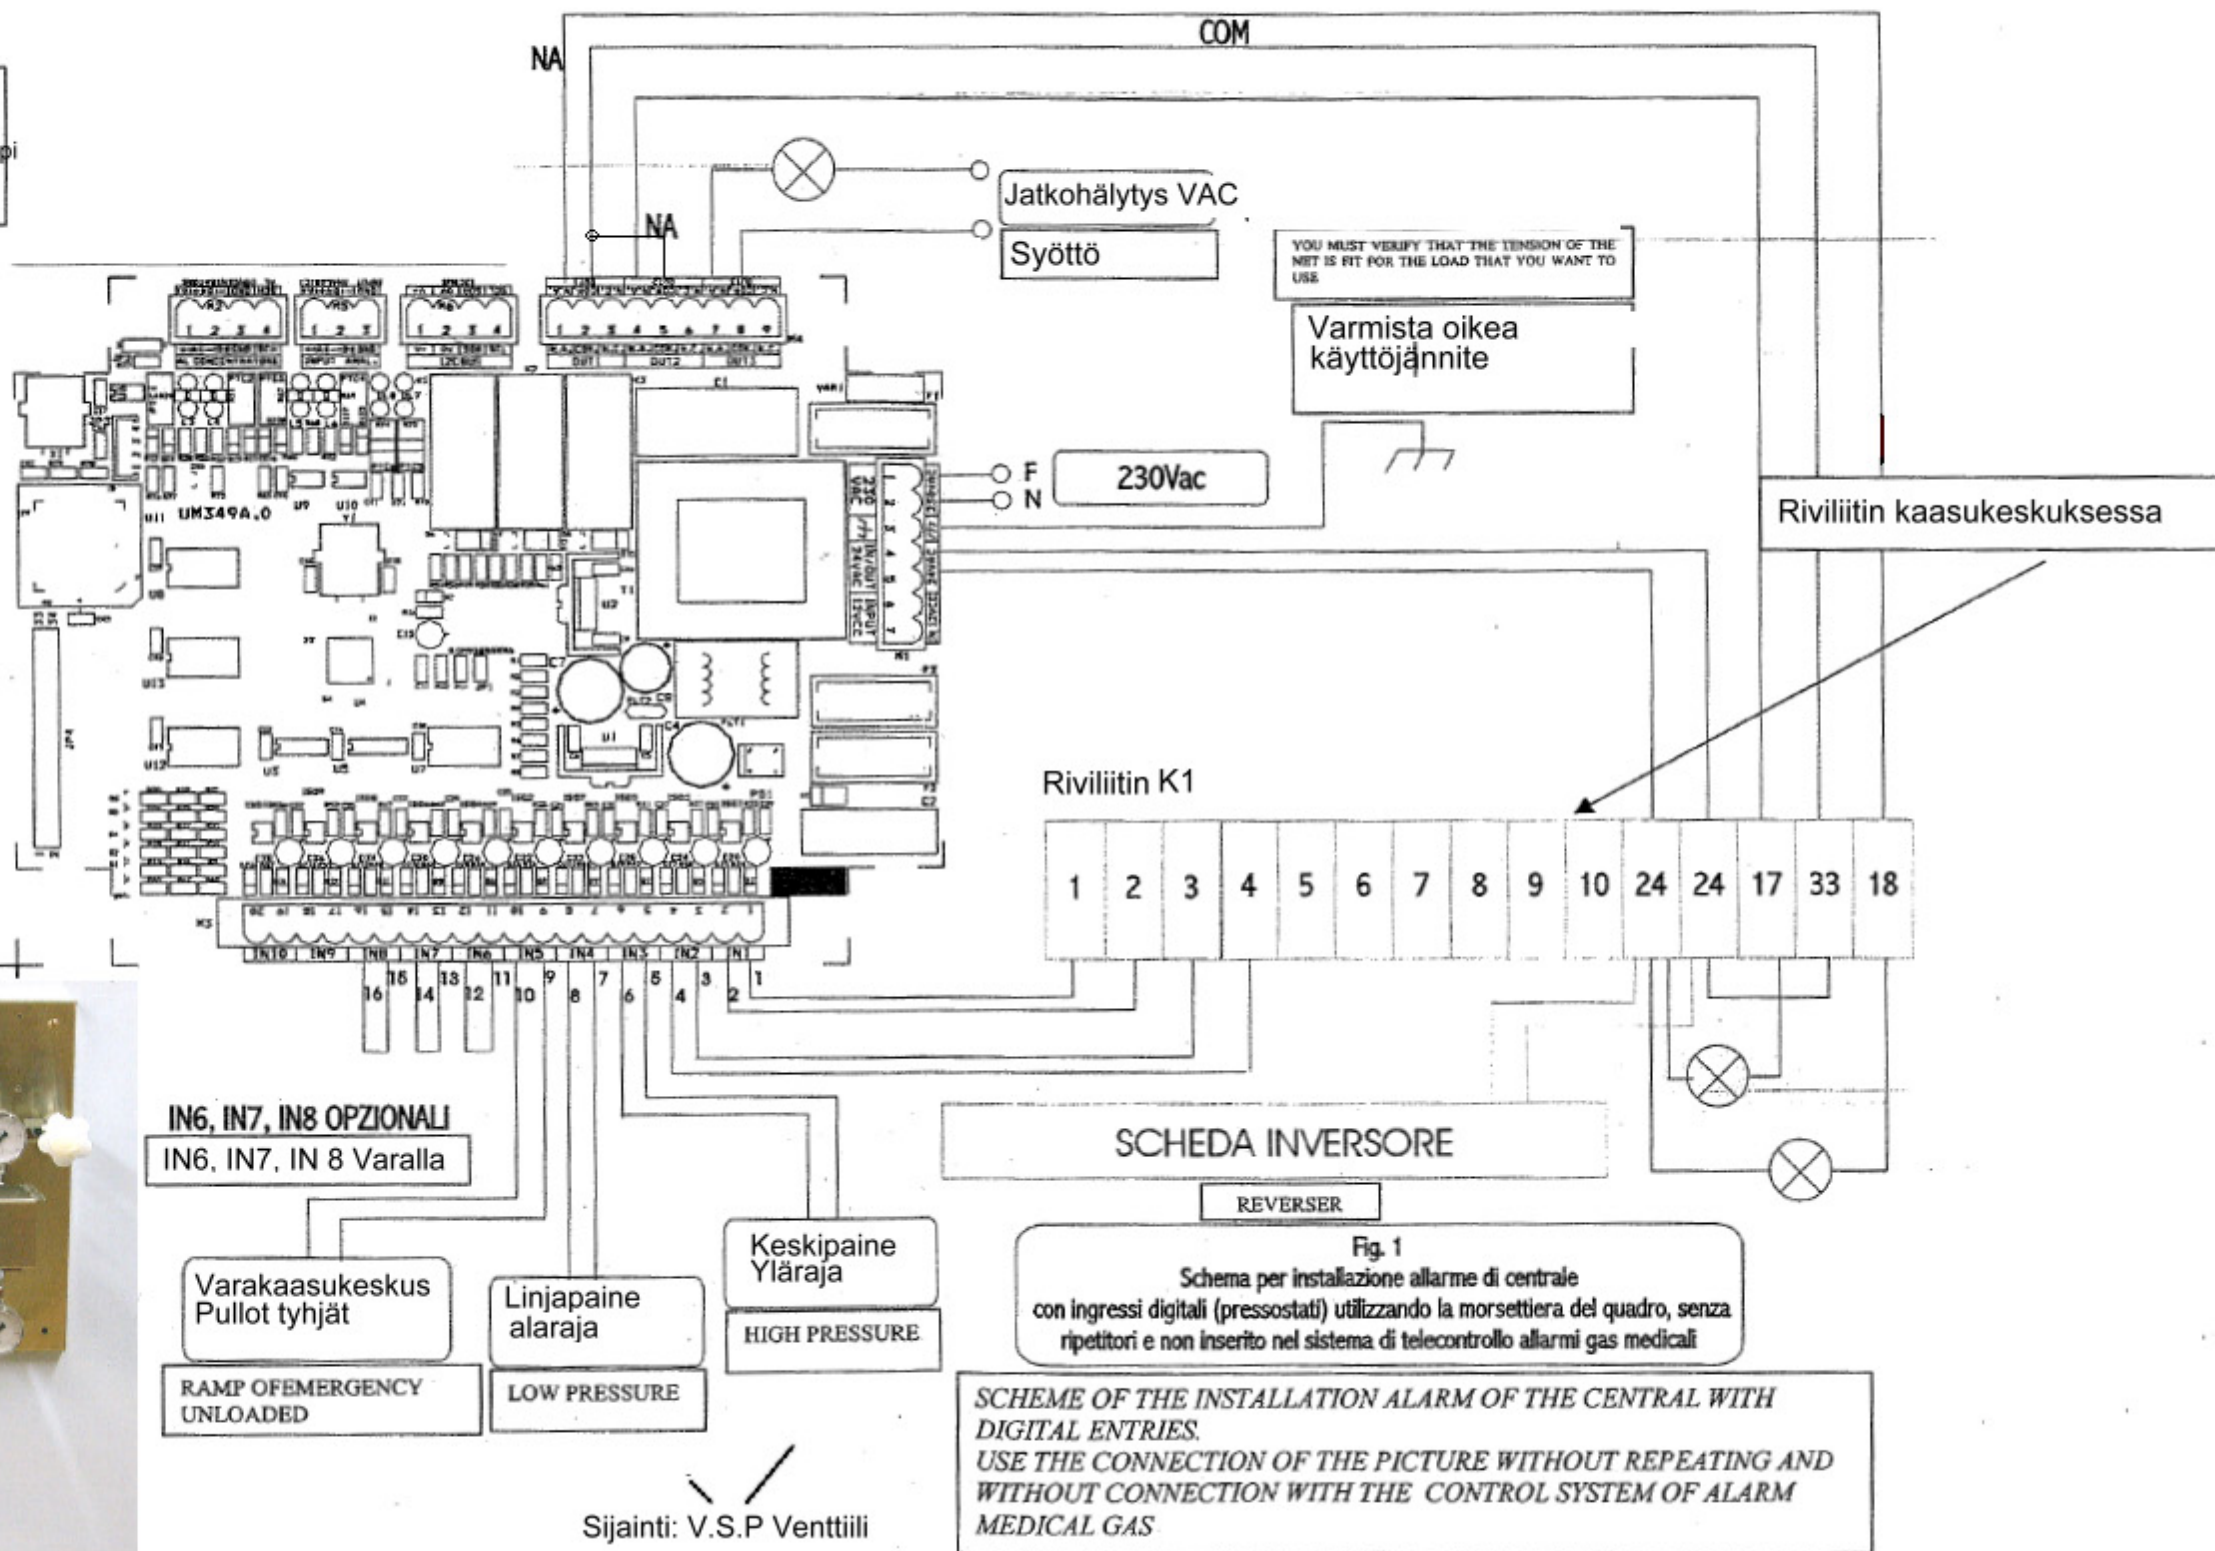

**SCHEME OF THE INSTALLATION ALARM OF THE CENTRAL WITH DIGITAL ENTRIES.**  
USE THE CONNECTION OF THE PICTURE WITHOUT REPEATING AND WITHOUT CONNECTION WITH THE CONTROL SYSTEM OF ALARM MEDICAL GAS